





5,250 Litre Squat

# Raincycle Tank

Mesh Filter without concrete foot

Type 'B'

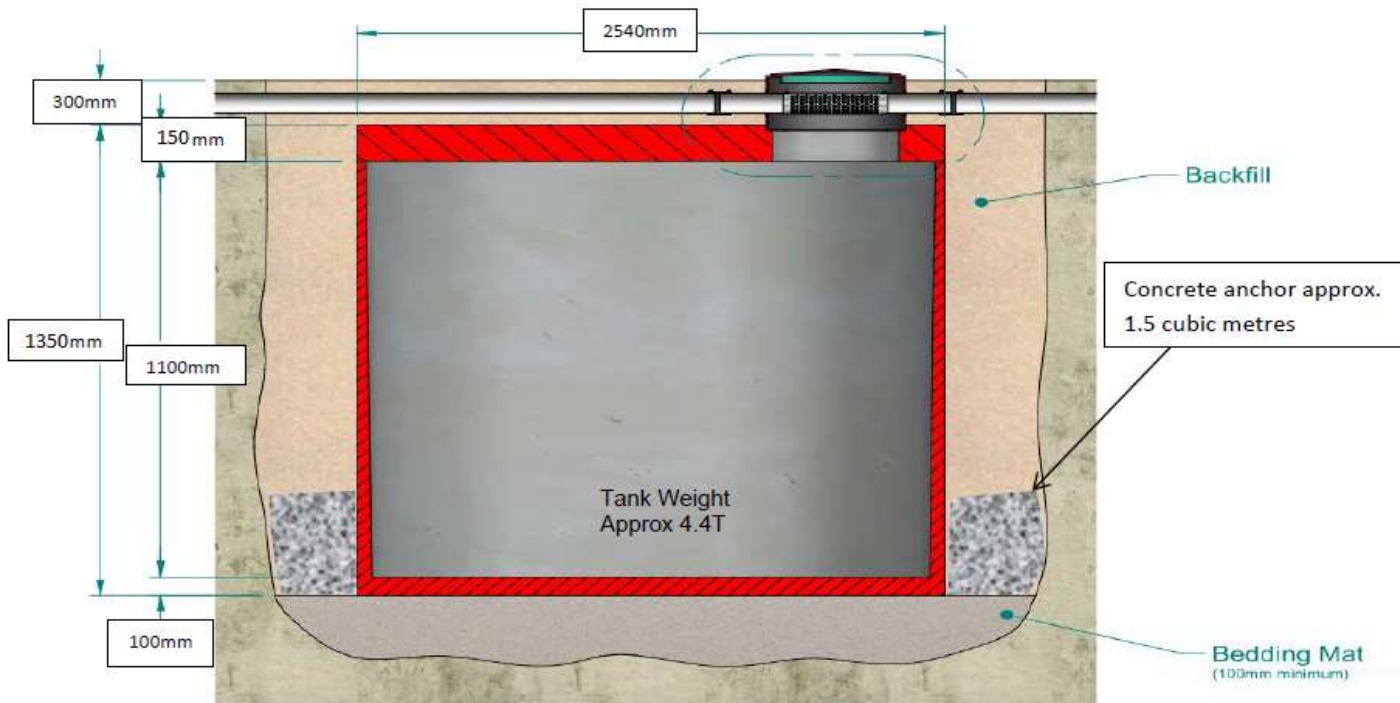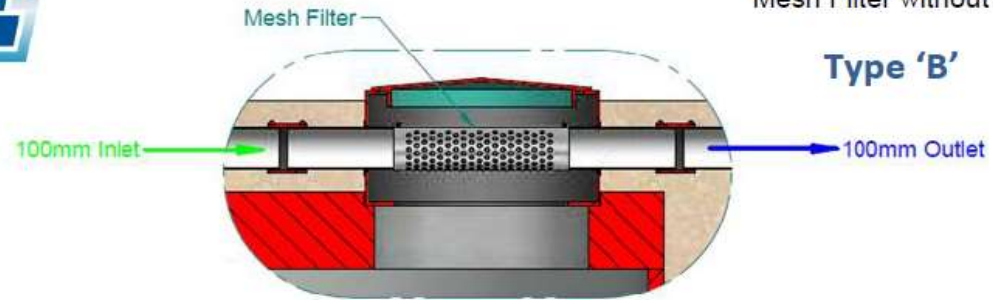

Tank manufactured in accordance with AS/NZS 1546.1:2008

